



ALLOTMENT 10 in DEV. NO. 292/D029/20 IMPORTANT
SERVICE AND DRIVEWAY LOCATIONS
ARE APPROXIMATE. ANY CHANGES WILL
BE AT THE PURCHASERS EXPENSE. in the area named **ANGLE VALE** PURCHASER: PT CT 6250/26 DISCLAIMER: Please note that this site plan is intended for visual purposes only, additional survey work will be required prior to commencing any design or **PRELIMINARY** construction on the site. 884 883 885 26°17'40" ₹_{8,56} ₹8.40 12.50 116°17'40" 9 11 10 5°, ₹ 413m² ર_{ું} 12.50 **LEGEND** 206°17'40" FOOTPATH 47.51TK TOP KERB LEVEL INVERT LEVEL 48.12IL SEWER IP DRIVEWAY POTABLE WATER CONNECTION **ELECTRICAL LEAD IN** SAPN CONNECTION TELSTRA / NBN PIT LIGHT POLE STORMWATER OUTLET SIGN SIDE ENTRY PIT (SEP) 12 16 20 FOOTPATH COMMON SERVICE TRENCH DOMESTIC STORMWATER **ALEXANDER SYMONDS** 1:200 PH 8130 1666 DISCLAIMER: DATA SHOWN HEREON IS DESIGN INFORMATION AND SHOULD BE CONFIRMED ORIGINAL SHEET SIZE A4

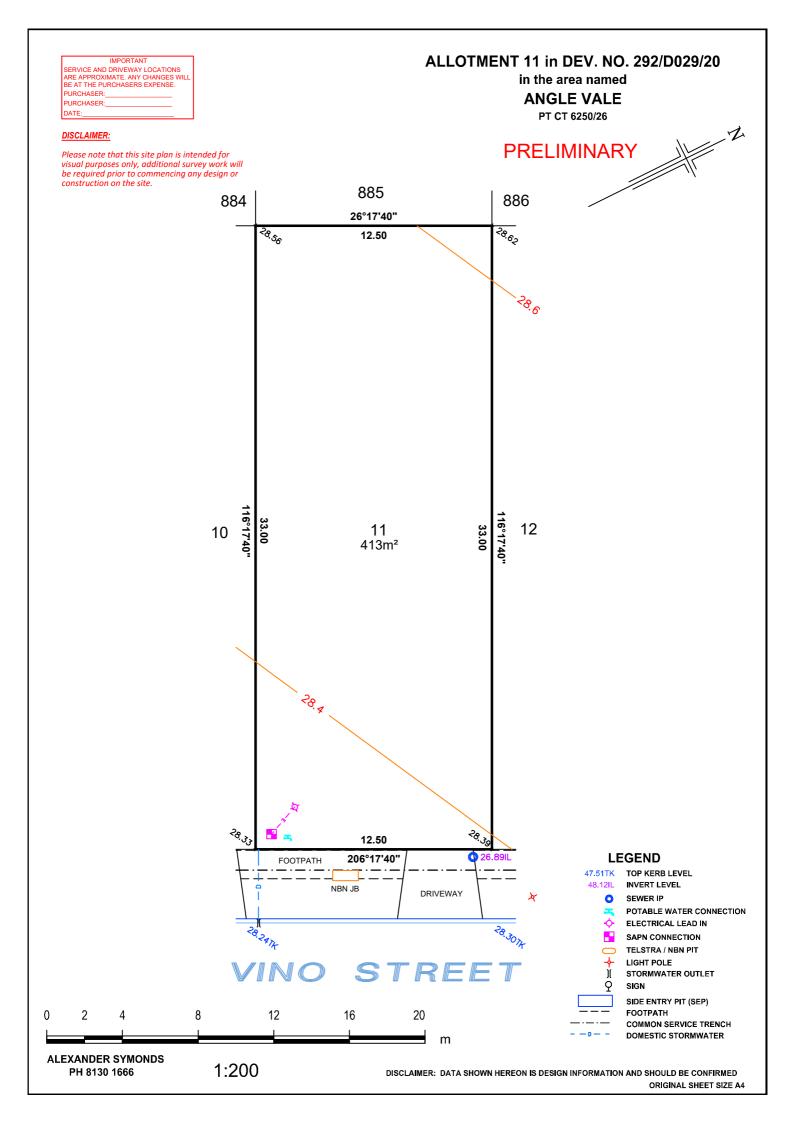


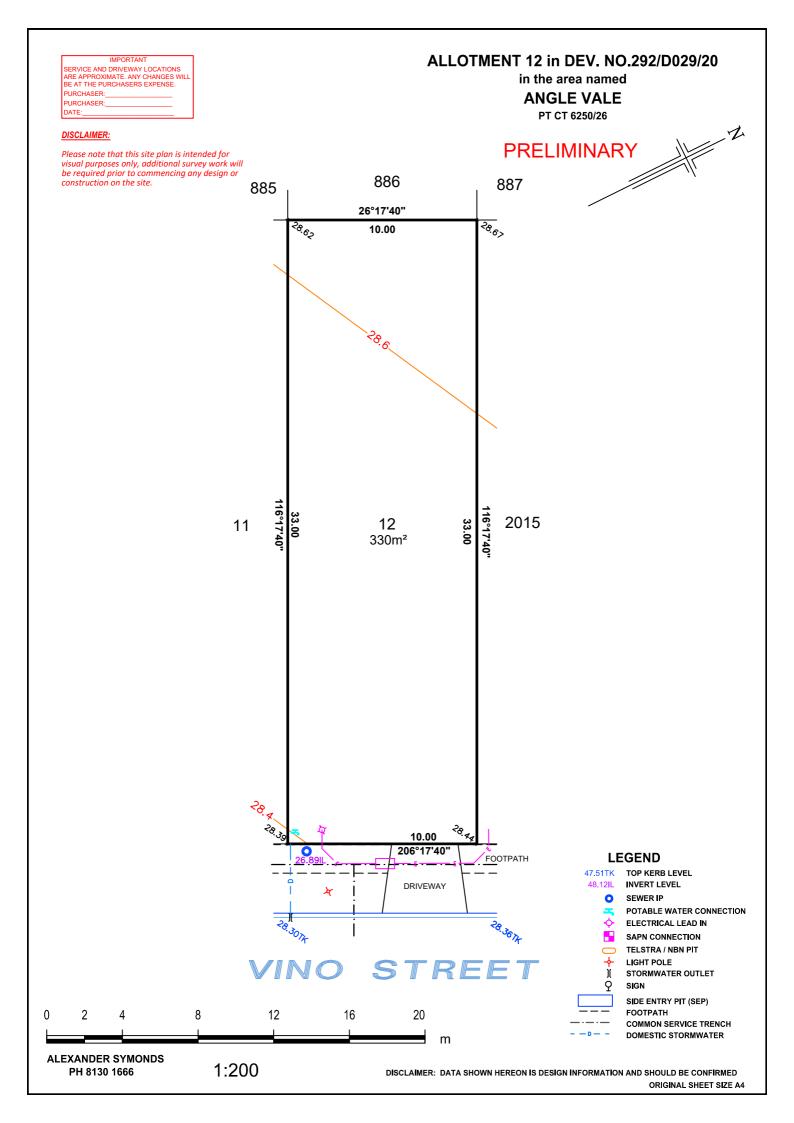

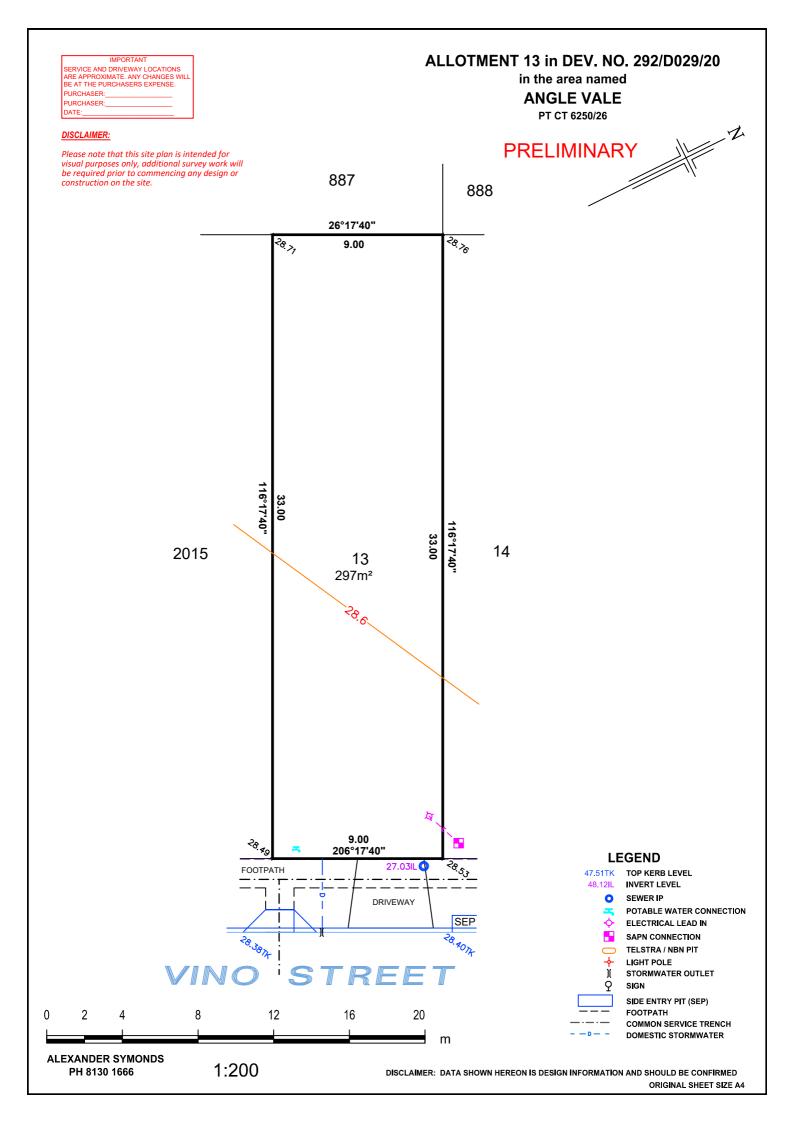



ALLOTMENT 14 in DEV. NO. 292/D029/20 IMPORTANTI
SERVICE AND DRIVEWAY LOCATIONS
ARE APPROXIMATE. ANY CHANGES WILL
BE AT THE PURCHASERS EXPENSE. in the area named **ANGLE VALE** PURCHASER: PT CT 6250/26 **DISCLAIMER: PRELIMINARY** Please note that this site plan is intended for visual purposes only, additional survey work will be required prior to commencing any design or construction on the site. 888 889 887 26°17'40" ₹8.76 ₹, 82 12.50 <9.° 15 13 14 413m² ₹8.60 12.50 206°17'40" FOOTPATH **LEGEND** 47.51TK TOP KERB LEVEL INVERT LEVEL 48.12IL SEWER IP SEP POTABLE WATER CONNECTION 28.5174 ELECTRICAL LEAD IN SAPN CONNECTION TELSTRA / NBN PIT LIGHT POLE STORMWATER OUTLET SIGN SIDE ENTRY PIT (SEP) FOOTPATH 2 8 12 16 20 COMMON SERVICE TRENCH DOMESTIC STORMWATER **ALEXANDER SYMONDS** 1:200 PH 8130 1666 DISCLAIMER: DATA SHOWN HEREON IS DESIGN INFORMATION AND SHOULD BE CONFIRMED ORIGINAL SHEET SIZE A4

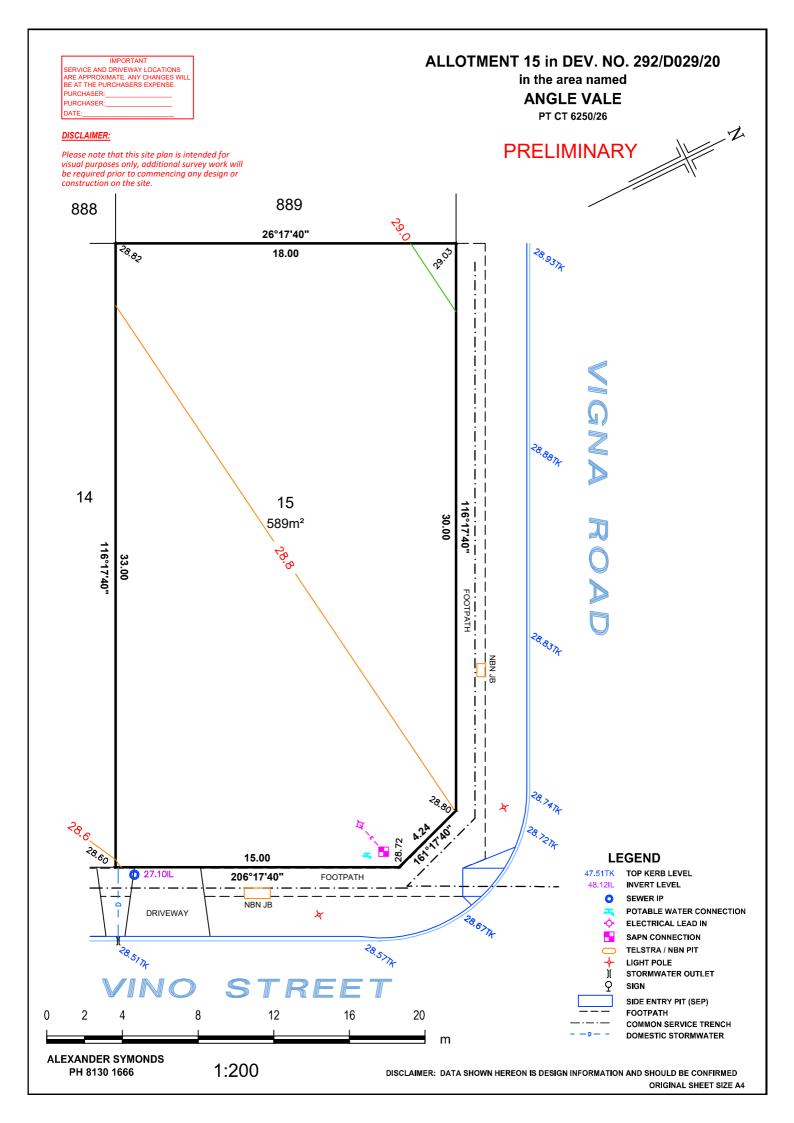

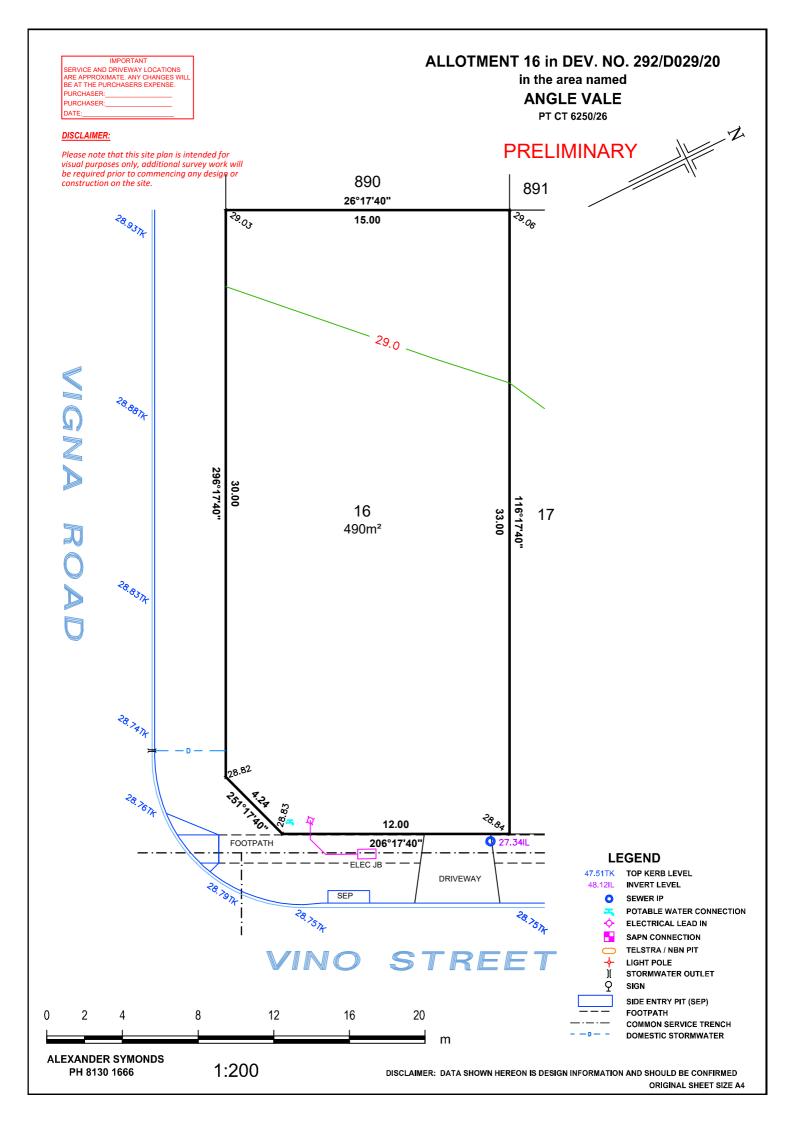

ALLOTMENT 17 in DEV. NO. 292/D029/20 IMPORTANT
SERVICE AND DRIVEWAY LOCATIONS
ARE APPROXIMATE. ANY CHANGES WILL
BE AT THE PURCHASERS EXPENSE. in the area named **ANGLE VALE** PURCHASER: PT CT 6250/26 DISCLAIMER: **PRELIMINARY** Please note that this site plan is intended for visual purposes only, additional survey work will be required prior to commencing any design or construction on the site. 891 890 26°17'40" ₹9.06 79.12 12.50 ₹9.0 116°17'40" 33.00 18 17 16 413m² રેલ_{. ઉ}ત્ 12.50 206°17'40" O 27.34IL **LEGEND** FOOTPATH 47.51TK TOP KERB LEVEL NBN JB INVERT LEVEL 48.12IL DRIVEWAY SEWER IP POTABLE WATER CONNECTION **ELECTRICAL LEAD IN** SAPN CONNECTION TELSTRA / NBN PIT LIGHT POLE STORMWATER OUTLET SIGN SIDE ENTRY PIT (SEP) 12 16 20 FOOTPATH COMMON SERVICE TRENCH DOMESTIC STORMWATER **ALEXANDER SYMONDS** 1:200 PH 8130 1666 DISCLAIMER: DATA SHOWN HEREON IS DESIGN INFORMATION AND SHOULD BE CONFIRMED ORIGINAL SHEET SIZE A4

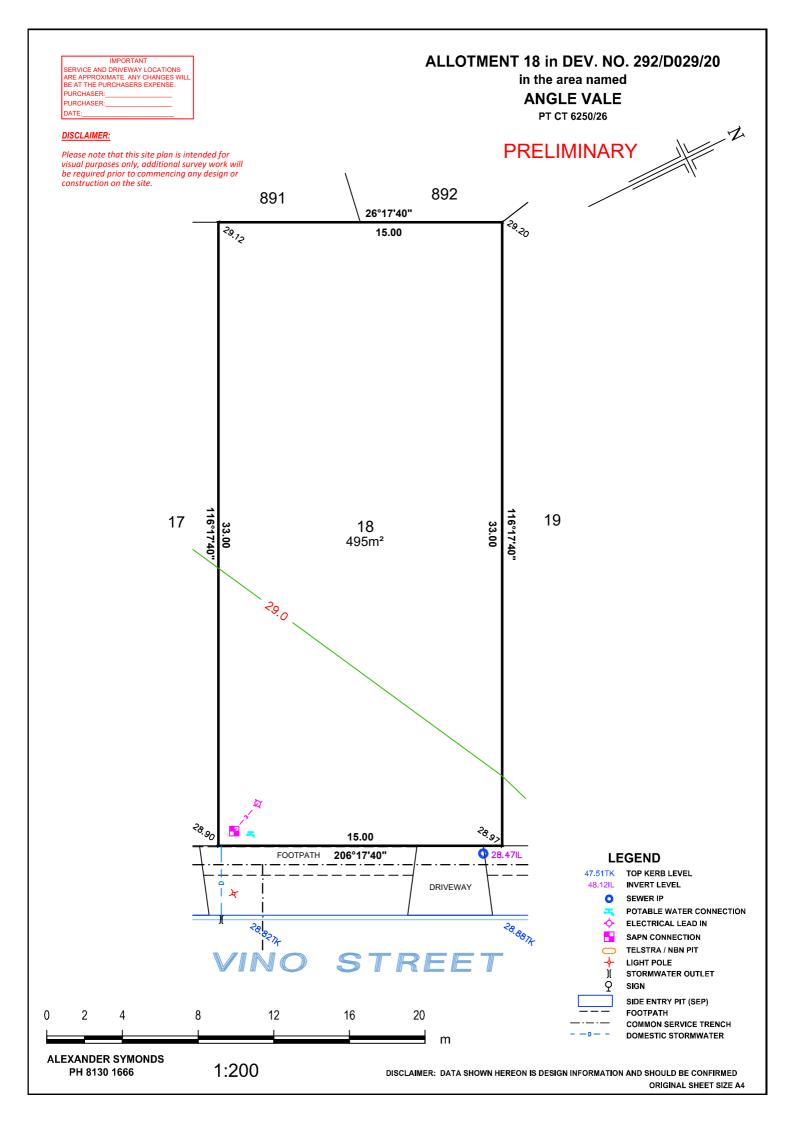

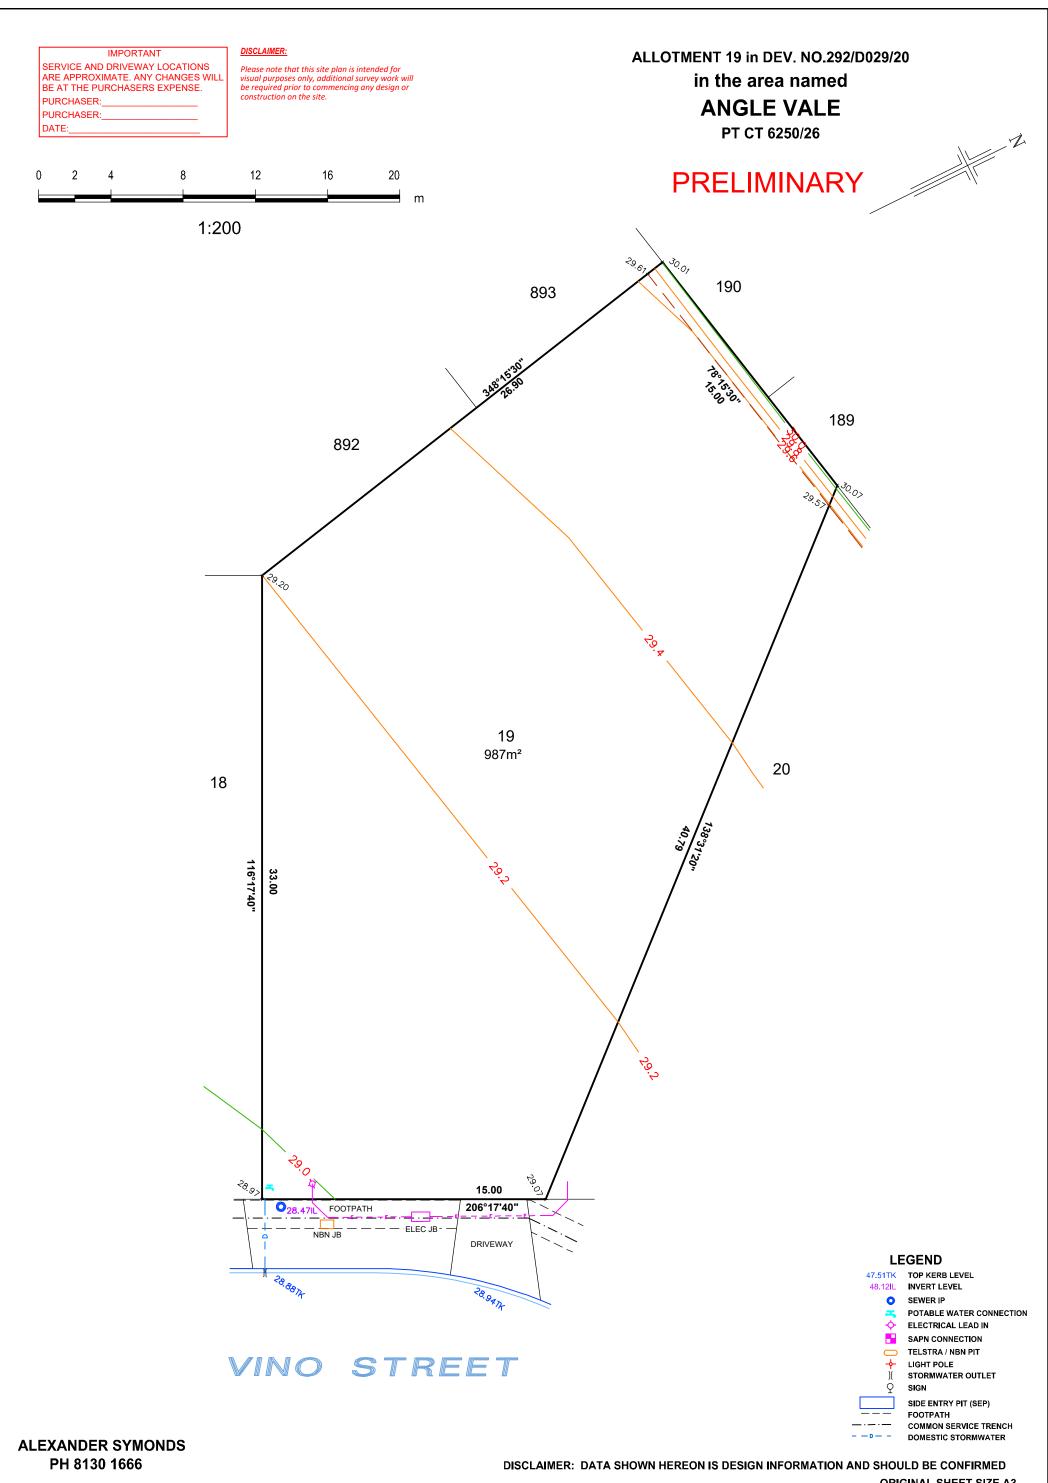

IMPORTANT
SERVICE AND DRIVEWAY LOCATIONS
ARE APPROXIMATE. ANY CHANGES WILL
BE AT THE PURCHASERS EXPENSE.
PURCHASER:
PURCHASER:
DATE:

DATE:

DISCLAIMER:
Please note that this site plan is intended for visual purposes only, additional survey work will be required prior to commencing any design or construction on the site.

1:200


in the area named

ANGLE VALE


PRELIMINARY


PT CT 6250/26




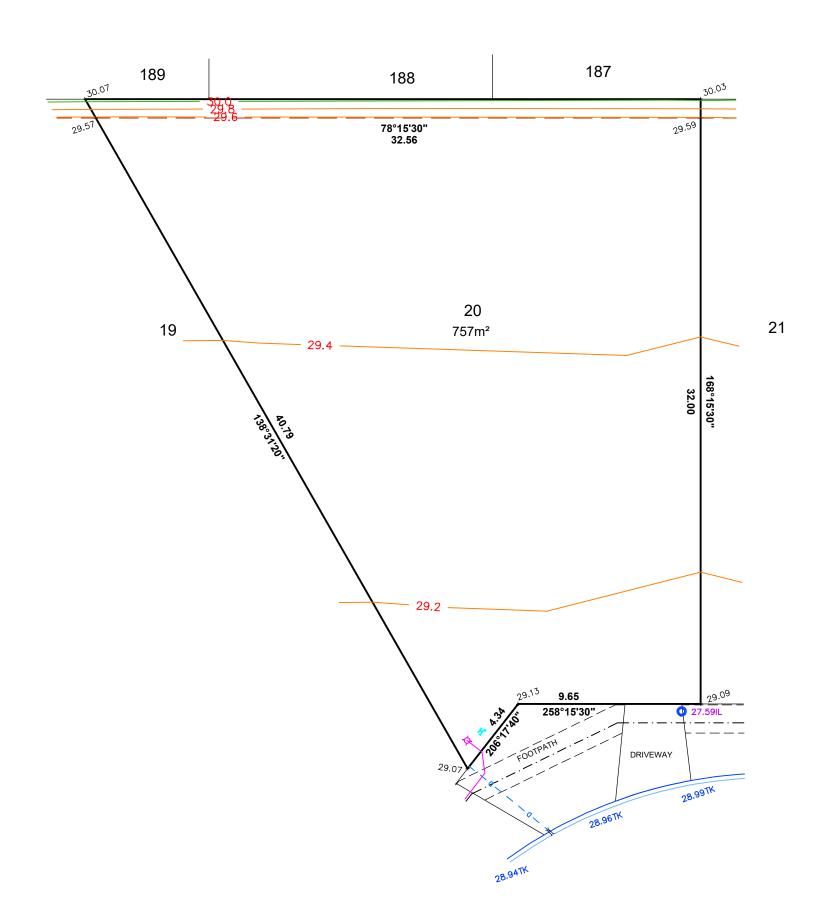


VINO STREET

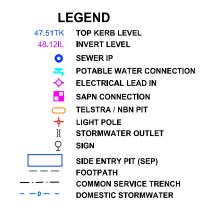

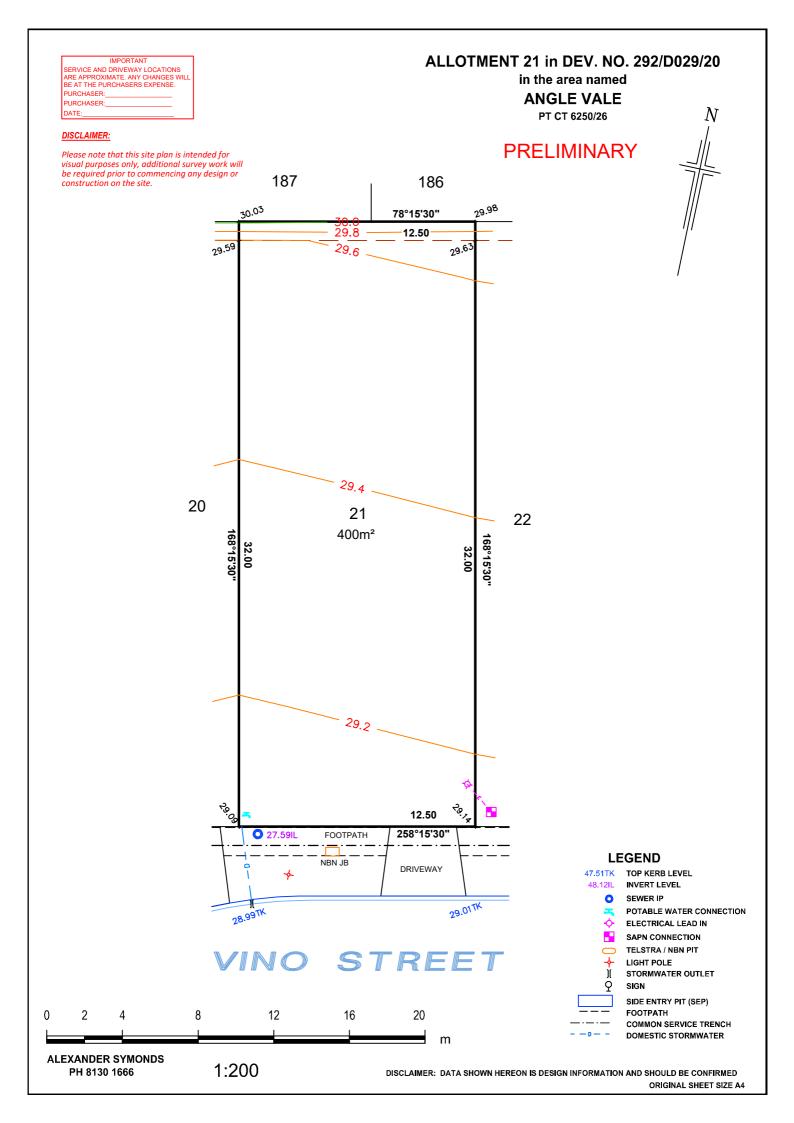

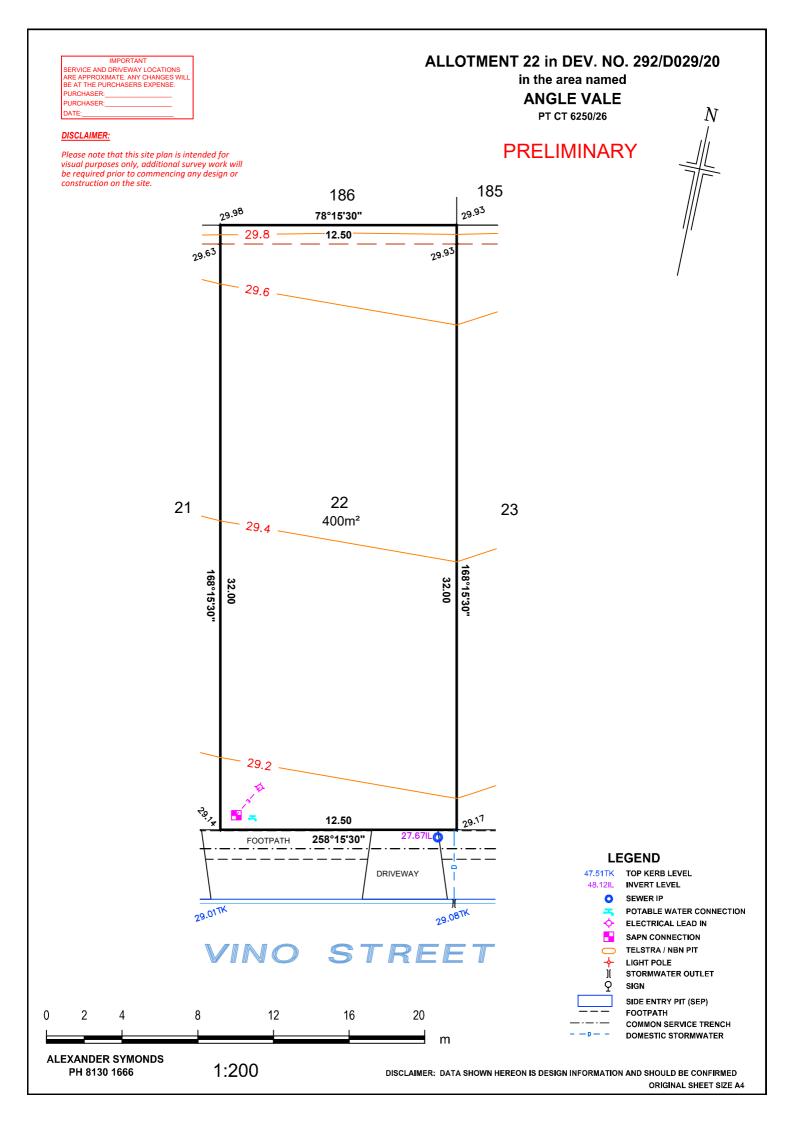

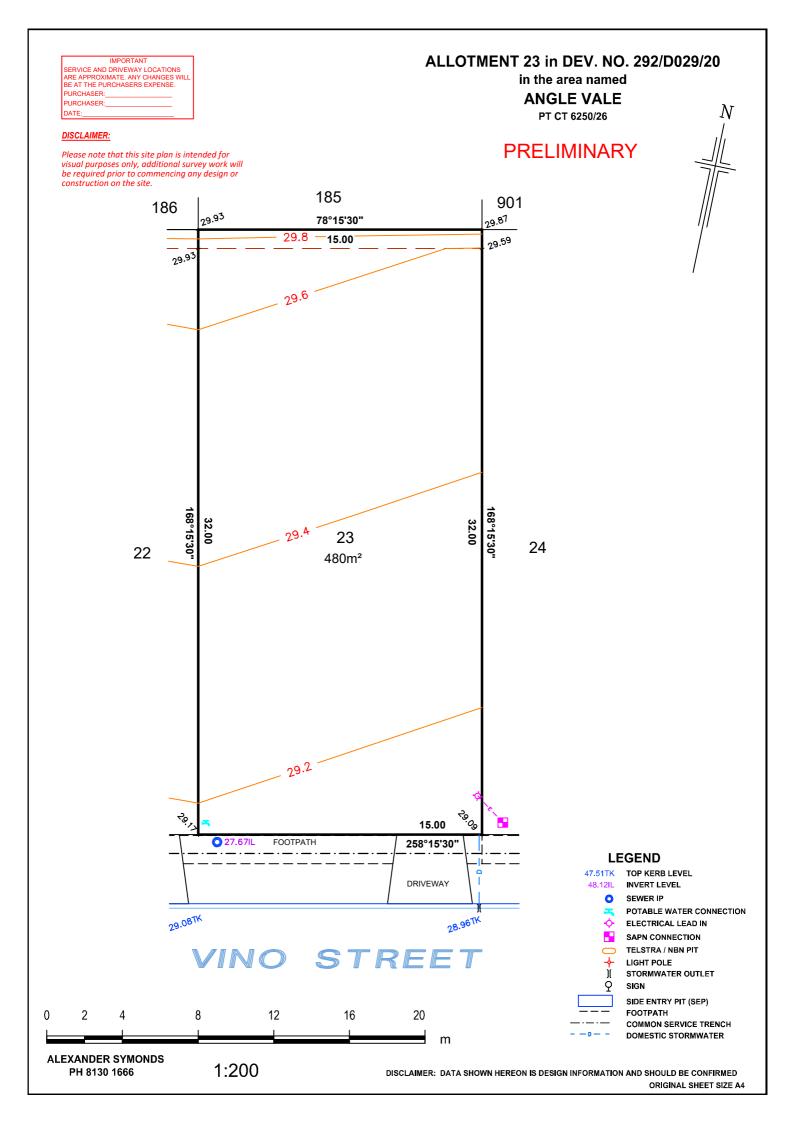

IMPORTANT


SERVICE AND DRIVEWAY LOCATIONS
ARE APPROXIMATE. ANY CHANGES WILL
BE AT THE PURCHASERS EXPENSE.
PURCHASER:
PURCHASER:
DATE:

DATE:

1:200

ALLOTMENT 28 in DEV. NO.292/D029/20
in the area named
ANGLE VALE
PT CT 6250/26

PRELIMINARY

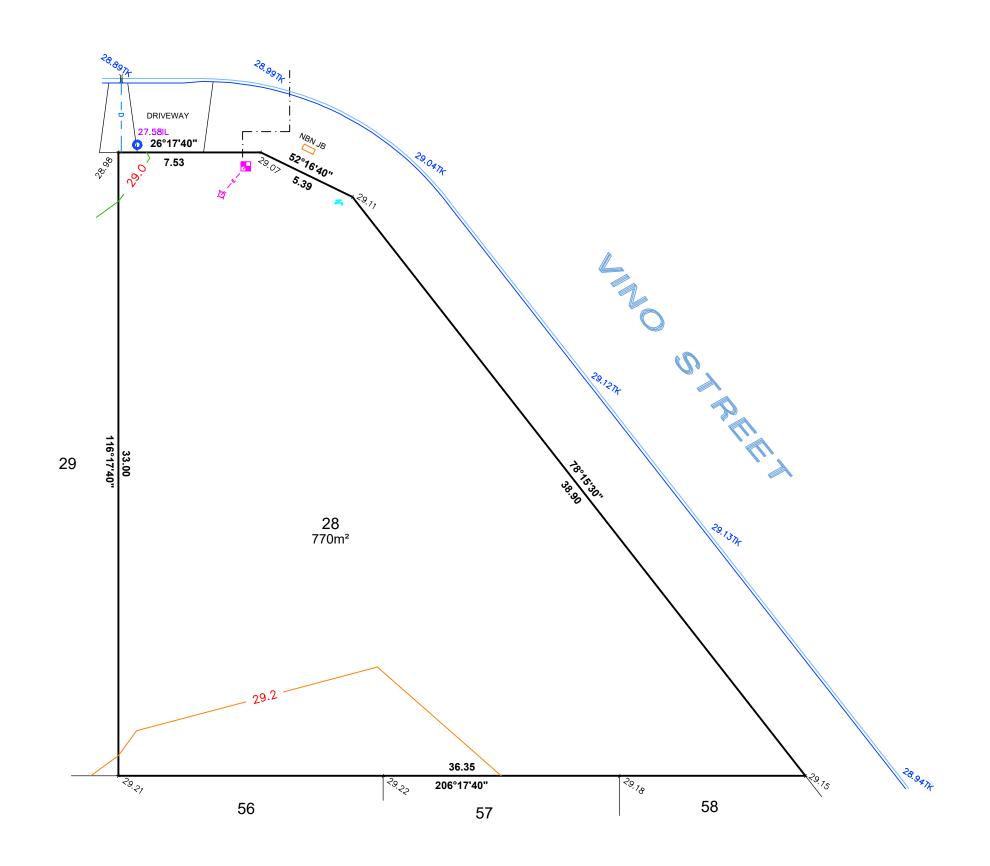

LEGEND

ALLOTMENT 29 in DEV. NO. 292/D029/20 IMPORTAINT
SERVICE AND DRIVEWAY LOCATIONS
ARE APPROXIMATE. ANY CHANGES WILL
BE AT THE PURCHASERS EXPENSE. in the area named **ANGLE VALE** PURCHASER: PT CT 6250/26 DISCLAIMER: **PRELIMINARY** Please note that this site plan is intended for visual purposes only, additional survey work will be required prior to commencing any design or construction on the site. DRIVEWAY 27.58IL 26°17'40" 88°. 15.00 29.0 33.00 29 28 30 495m² **LEGEND** TOP KERB LEVEL 47.51TK INVERT LEVEL SEWER IP POTABLE WATER CONNECTION **ELECTRICAL LEAD IN** 15.00 SAPN CONNECTION ₹9./3 29.27 206°17'40" TELSTRA / NBN PIT LIGHT POLE 56 STORMWATER OUTLET 55 SIGN SIDE ENTRY PIT (SEP) 12 16 20 FOOTPATH COMMON SERVICE TRENCH DOMESTIC STORMWATER **ALEXANDER SYMONDS** 1:200 PH 8130 1666 DISCLAIMER: DATA SHOWN HEREON IS DESIGN INFORMATION AND SHOULD BE CONFIRMED ORIGINAL SHEET SIZE A4

IMPORTANT
SERVICE AND DRIVEWAY LOCATIONS
ARE APPROXIMATE. ANY CHANGES WILL
BE AT THE PURCHASERS EXPENSE. PURCHASER: DISCLAIMER:

PH 8130 1666

ALLOTMENT 30 in DEV. NO. 292/D029/20 in the area named


ANGLE VALE PT CT 6250/26

PRELIMINARY

DISCLAIMER: DATA SHOWN HEREON IS DESIGN INFORMATION AND SHOULD BE CONFIRMED

ORIGINAL SHEET SIZE A4

Please note that this site plan is intended for visual purposes only, additional survey work will be required prior to commencing any design or

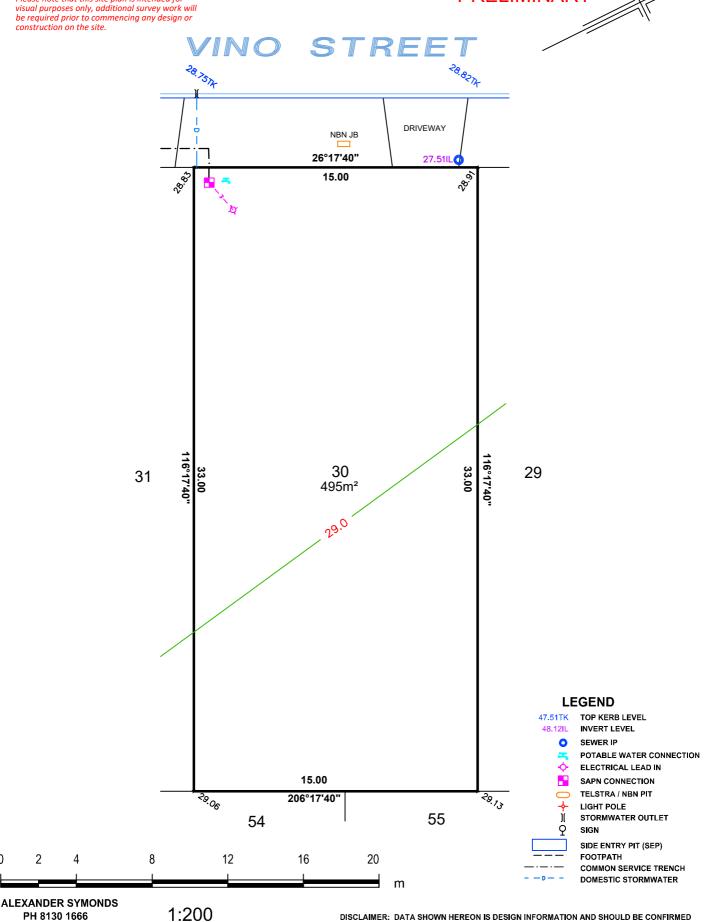

IMPORTANT
SERVICE AND DRIVEWAY LOCATIONS
ARE APPROXIMATE. ANY CHANGES WILL
BE AT THE PURCHASERS EXPENSE. PURCHASER:

ALLOTMENT 31 in DEV. NO. 292/D029/20 in the area named

ANGLE VALE

PT CT 6250/26

DISCLAIMER:

Please note that this site plan is intended for visual purposes only, additional survey work will be required prior to commencing any design or construction on the site.

PRELIMINARY





LEGEND

47.51TK TOP KERB LEVEL INVERT LEVEL 48.12IL SEWER IP POTABLE WATER CONNECTION ELECTRICAL LEAD IN SAPN CONNECTION TELSTRA / NBN PIT LIGHT POLE STORMWATER OUTLET SIGN SIDE ENTRY PIT (SEP) FOOTPATH

ALEXANDER SYMONDS PH 8130 1666

1:200

8

DISCLAIMER: DATA SHOWN HEREON IS DESIGN INFORMATION AND SHOULD BE CONFIRMED

ORIGINAL SHEET SIZE A4

COMMON SERVICE TRENCH DOMESTIC STORMWATER

IMPORTANT
SERVICE AND DRIVEWAY LOCATIONS
ARE APPROXIMATE. ANY CHANGES WILL
BE AT THE PURCHASERS EXPENSE.
PURCHASER:
PURCHASER:
DATE:

ALLOTMENT 32 in DEV. NO. 292/D029/20


in the area named

ANGLE VALE PT CT 6250/26

DISCLAIMER:

Please note that this site plan is intended for visual purposes only, additional survey work will be required prior to commencing any design or construction on the site.

PRELIMINARY

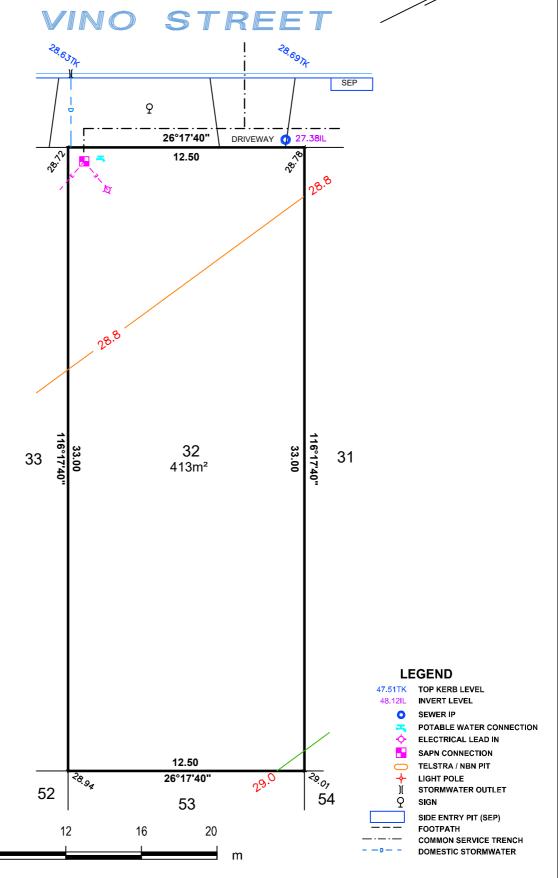

8

ALLOTMENT 33 in DEV. NO. 292/D029/20 IMPORTANT
SERVICE AND DRIVEWAY LOCATIONS
ARE APPROXIMATE. ANY CHANGES WILL
BE AT THE PURCHASERS EXPENSE. in the area named **ANGLE VALE** PURCHASER: PT CT 6250/26 DISCLAIMER: **PRELIMINARY** Please note that this site plan is intended for visual purposes only, additional survey work will be required prior to commencing any design or construction on the site. TREE ^{28.63}/₁₄ DRIVEWAY O 27.26IL 26°17'40" \$ \& 12.50 33 413m² 32 34 28.8 **LEGEND** 47.51TK TOP KERB LEVEL INVERT LEVEL 48.12IL SEWER IP POTABLE WATER CONNECTION ELECTRICAL LEAD IN 12.50 SAPN CONNECTION ₹8.₈₈ ₹8,84 26°17'40" TELSTRA / NBN PIT LIGHT POLE 51 52 53 STORMWATER OUTLET SIGN SIDE ENTRY PIT (SEP) 8 12 16 20 FOOTPATH COMMON SERVICE TRENCH DOMESTIC STORMWATER **ALEXANDER SYMONDS** 1:200 PH 8130 1666 DISCLAIMER: DATA SHOWN HEREON IS DESIGN INFORMATION AND SHOULD BE CONFIRMED

ORIGINAL SHEET SIZE A4

IMPORTANT
SERVICE AND DRIVEWAY LOCATIONS
ARE APPROXIMATE. ANY CHANGES WILL
BE AT THE PURCHASERS EXPENSE.
PURCHASER:
PURCHASER:
DATE:
DATE:

ALLOTMENT 34 in DEV. NO. 292/D029/20

in the area named ANGLE VALE

PT CT 6250/26


DISCLAIMER:

Please note that this site plan is intended for visual purposes only, additional survey work will be required prior to commencing any design or construction on the Commencing and Programmer Commencing on the Commencing of the Commencing on the Commencing of the Co



DISCLAIMER: DATA SHOWN HEREON IS DESIGN INFORMATION AND SHOULD BE CONFIRMED

ORIGINAL SHEET SIZE A4

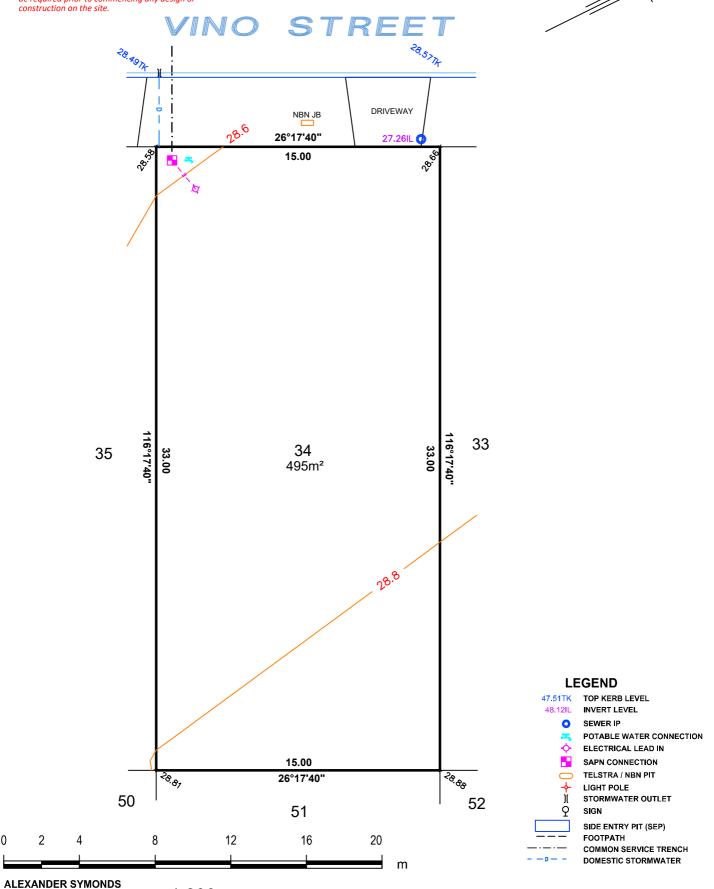

1:200

PH 8130 1666

IMPORTANT

SERVICE AND DRIVEWAY LOCATIONS
ARE APPROXIMATE. ANY CHANGES WILL
BE AT THE PURCHASERS EXPENSE.
PURCHASER:
DATE:

DATE:

DISCLAIMER:
Please note that this site plan is intended for visual purposes only, additional survey work will be required prior to commencing any design or construction on the site.

0 2 4 8 12 16 20


in the area named

ANGLE VALE

PT CT 6250/26

PRELIMINARY

VINO STREET

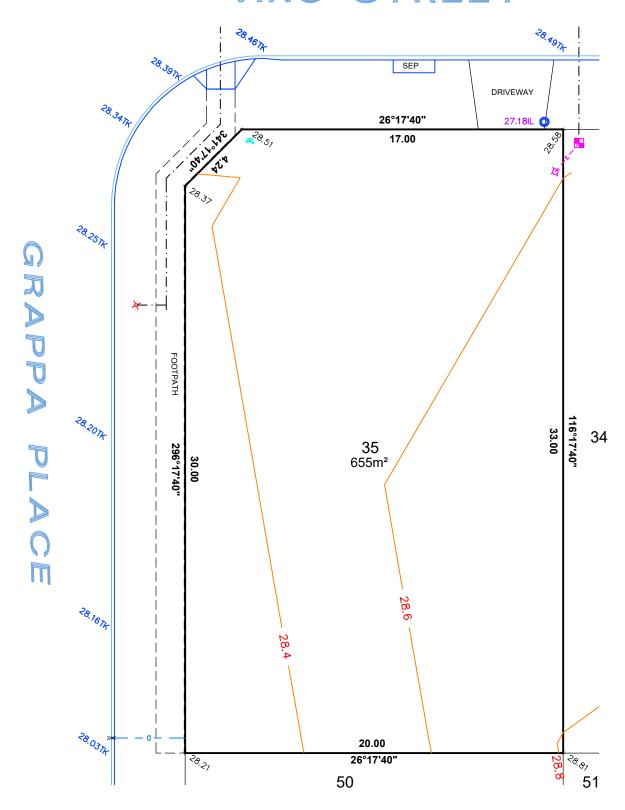



IMPORTANT
SERVICE AND DRIVEWAY LOCATIONS
ARE APPROXIMATE. ANY CHANGES WILL
BE AT THE PURCHASERS EXPENSE.
PURCHASER:
PURCHASER:
DATE:


0 2 4 8 12 16 20

1:200

ALLOTMENT 36 in DEV. NO. 292/D029/20 in the area named ANGLE VALE

PT CT 6250/26



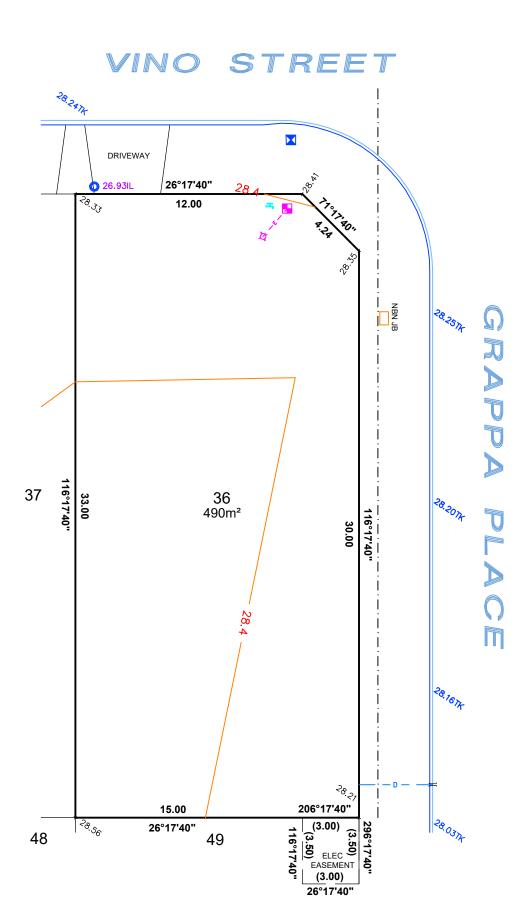



ALLOTMENT 37 in DEV. NO. 292/D029/20 IMPORTAINT
SERVICE AND DRIVEWAY LOCATIONS
ARE APPROXIMATE. ANY CHANGES WILL
BE AT THE PURCHASERS EXPENSE. in the area named **ANGLE VALE** PURCHASER: PT CT 6250/26 DISCLAIMER: **PRELIMINARY** Please note that this site plan is intended for visual purposes only, additional survey work will be required prior to commencing any design or construction on the site. DRIVEWAY 26°17'40" 26.93IL ₹₃ 15.00 116°17'40" 116°17'40" 37 36 38 495m² **LEGEND** 47.51TK TOP KERB LEVEL INVERT LEVEL 48.12IL SEWER IP POTABLE WATER CONNECTION ELECTRICAL LEAD IN 15.00 SAPN CONNECTION ^{રેક્}ડ્ર_ે 49 26°17'40" TELSTRA / NBN PIT LIGHT POLE 47 48 STORMWATER OUTLET SIGN SIDE ENTRY PIT (SEP) 8 12 16 20 FOOTPATH COMMON SERVICE TRENCH DOMESTIC STORMWATER **ALEXANDER SYMONDS** 1:200 PH 8130 1666 DISCLAIMER: DATA SHOWN HEREON IS DESIGN INFORMATION AND SHOULD BE CONFIRMED ORIGINAL SHEET SIZE A4